


## Bürogebäude

12,120m

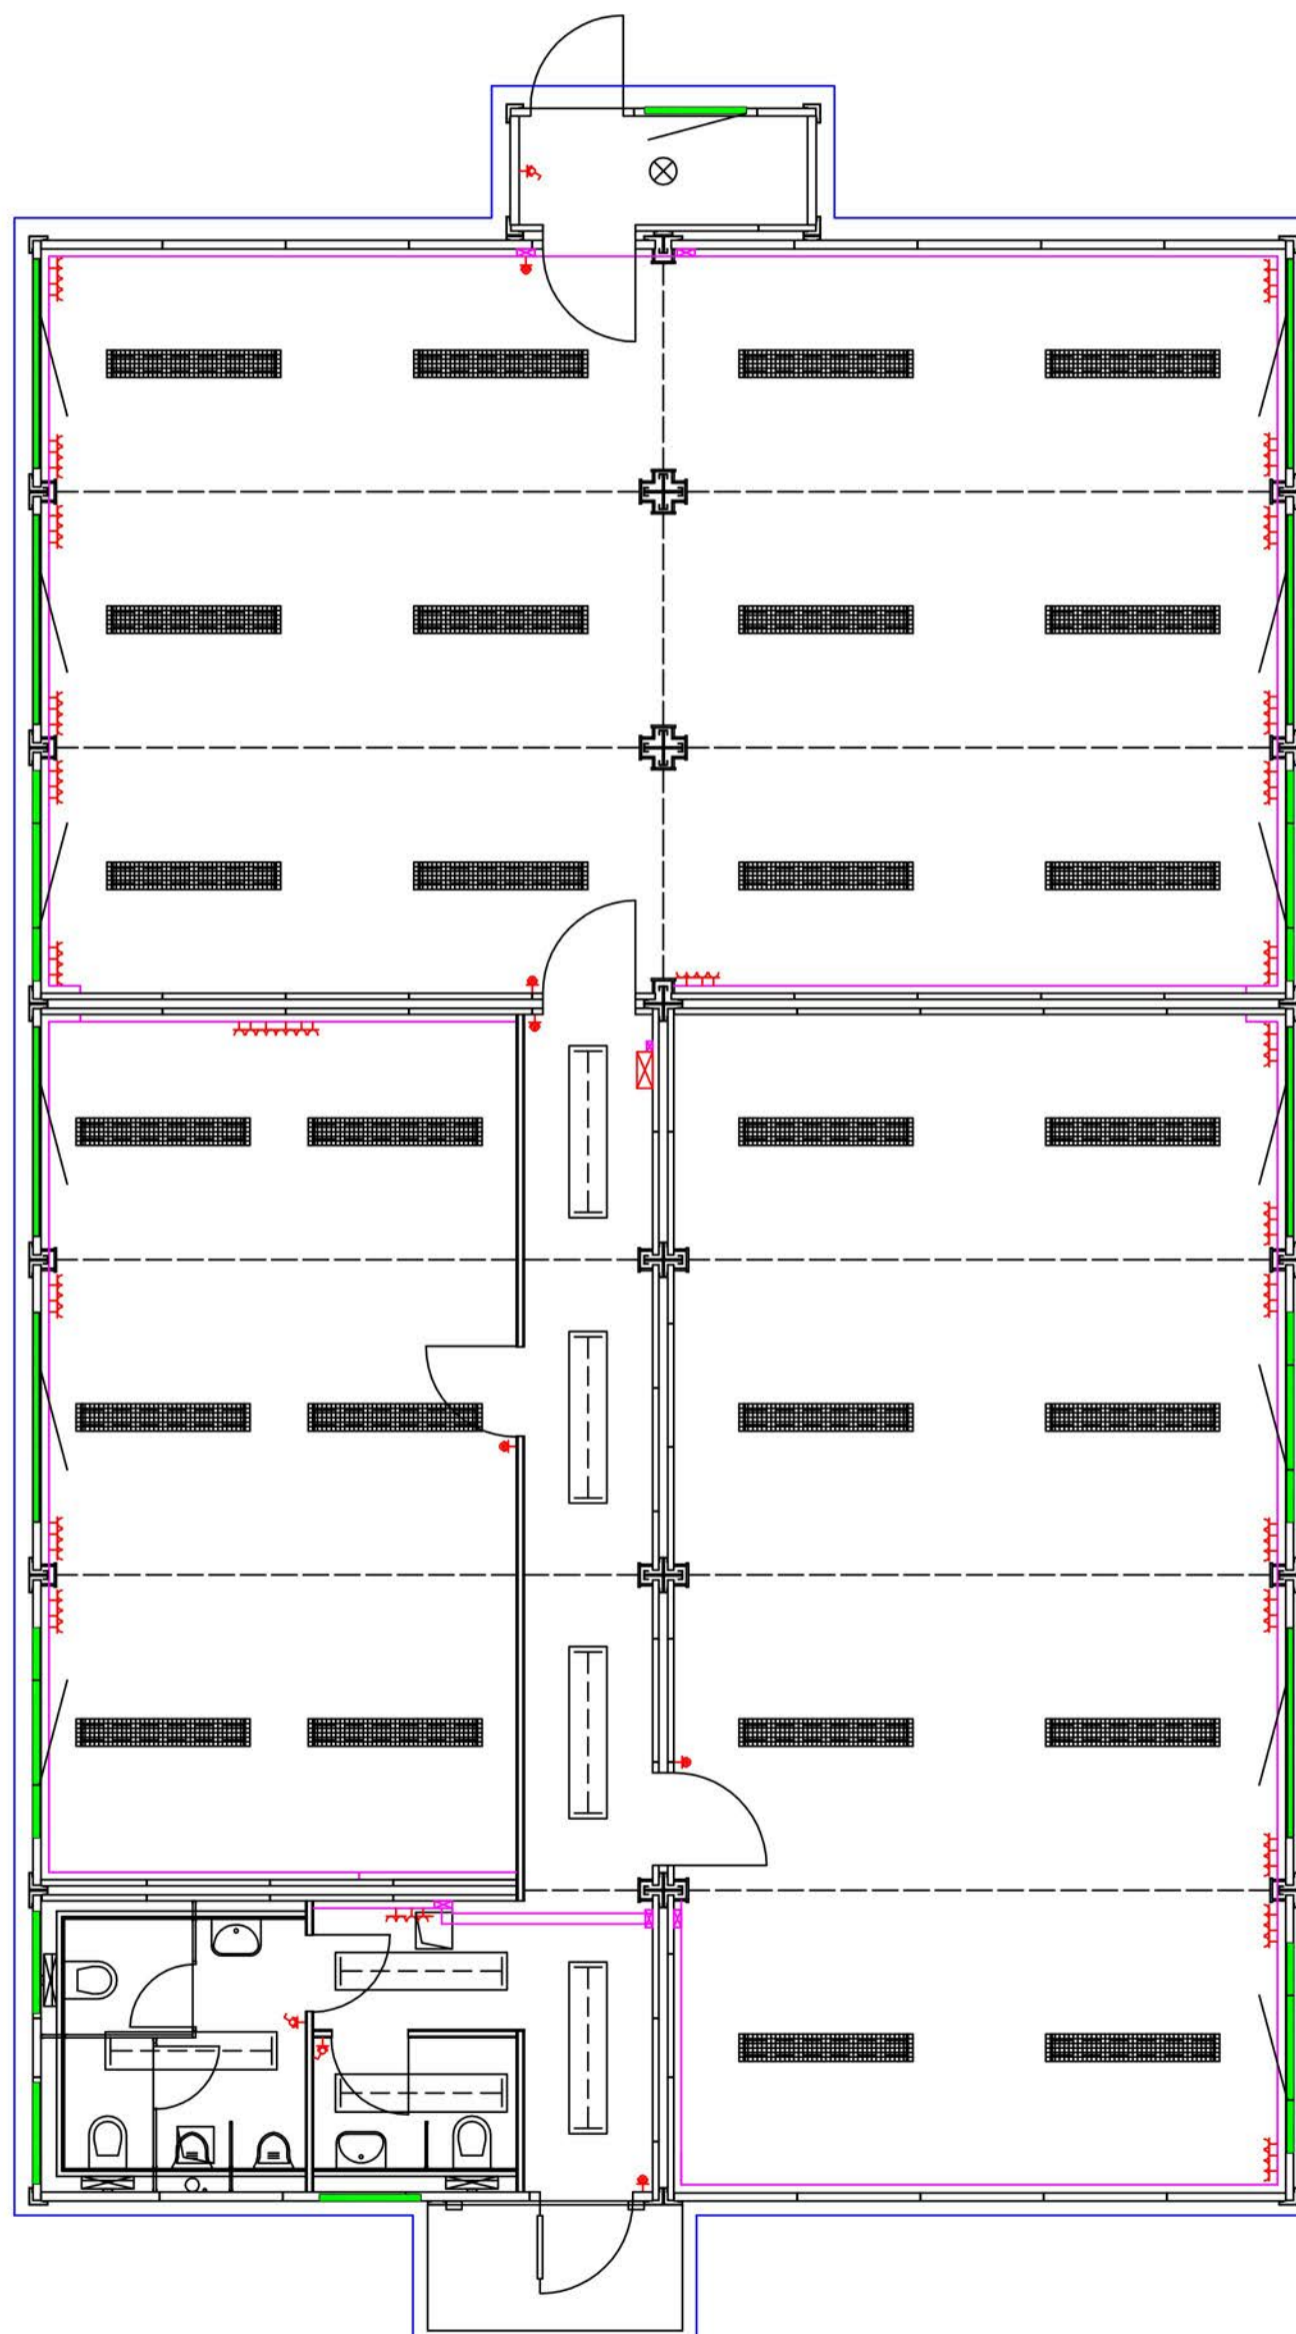

20,060m